




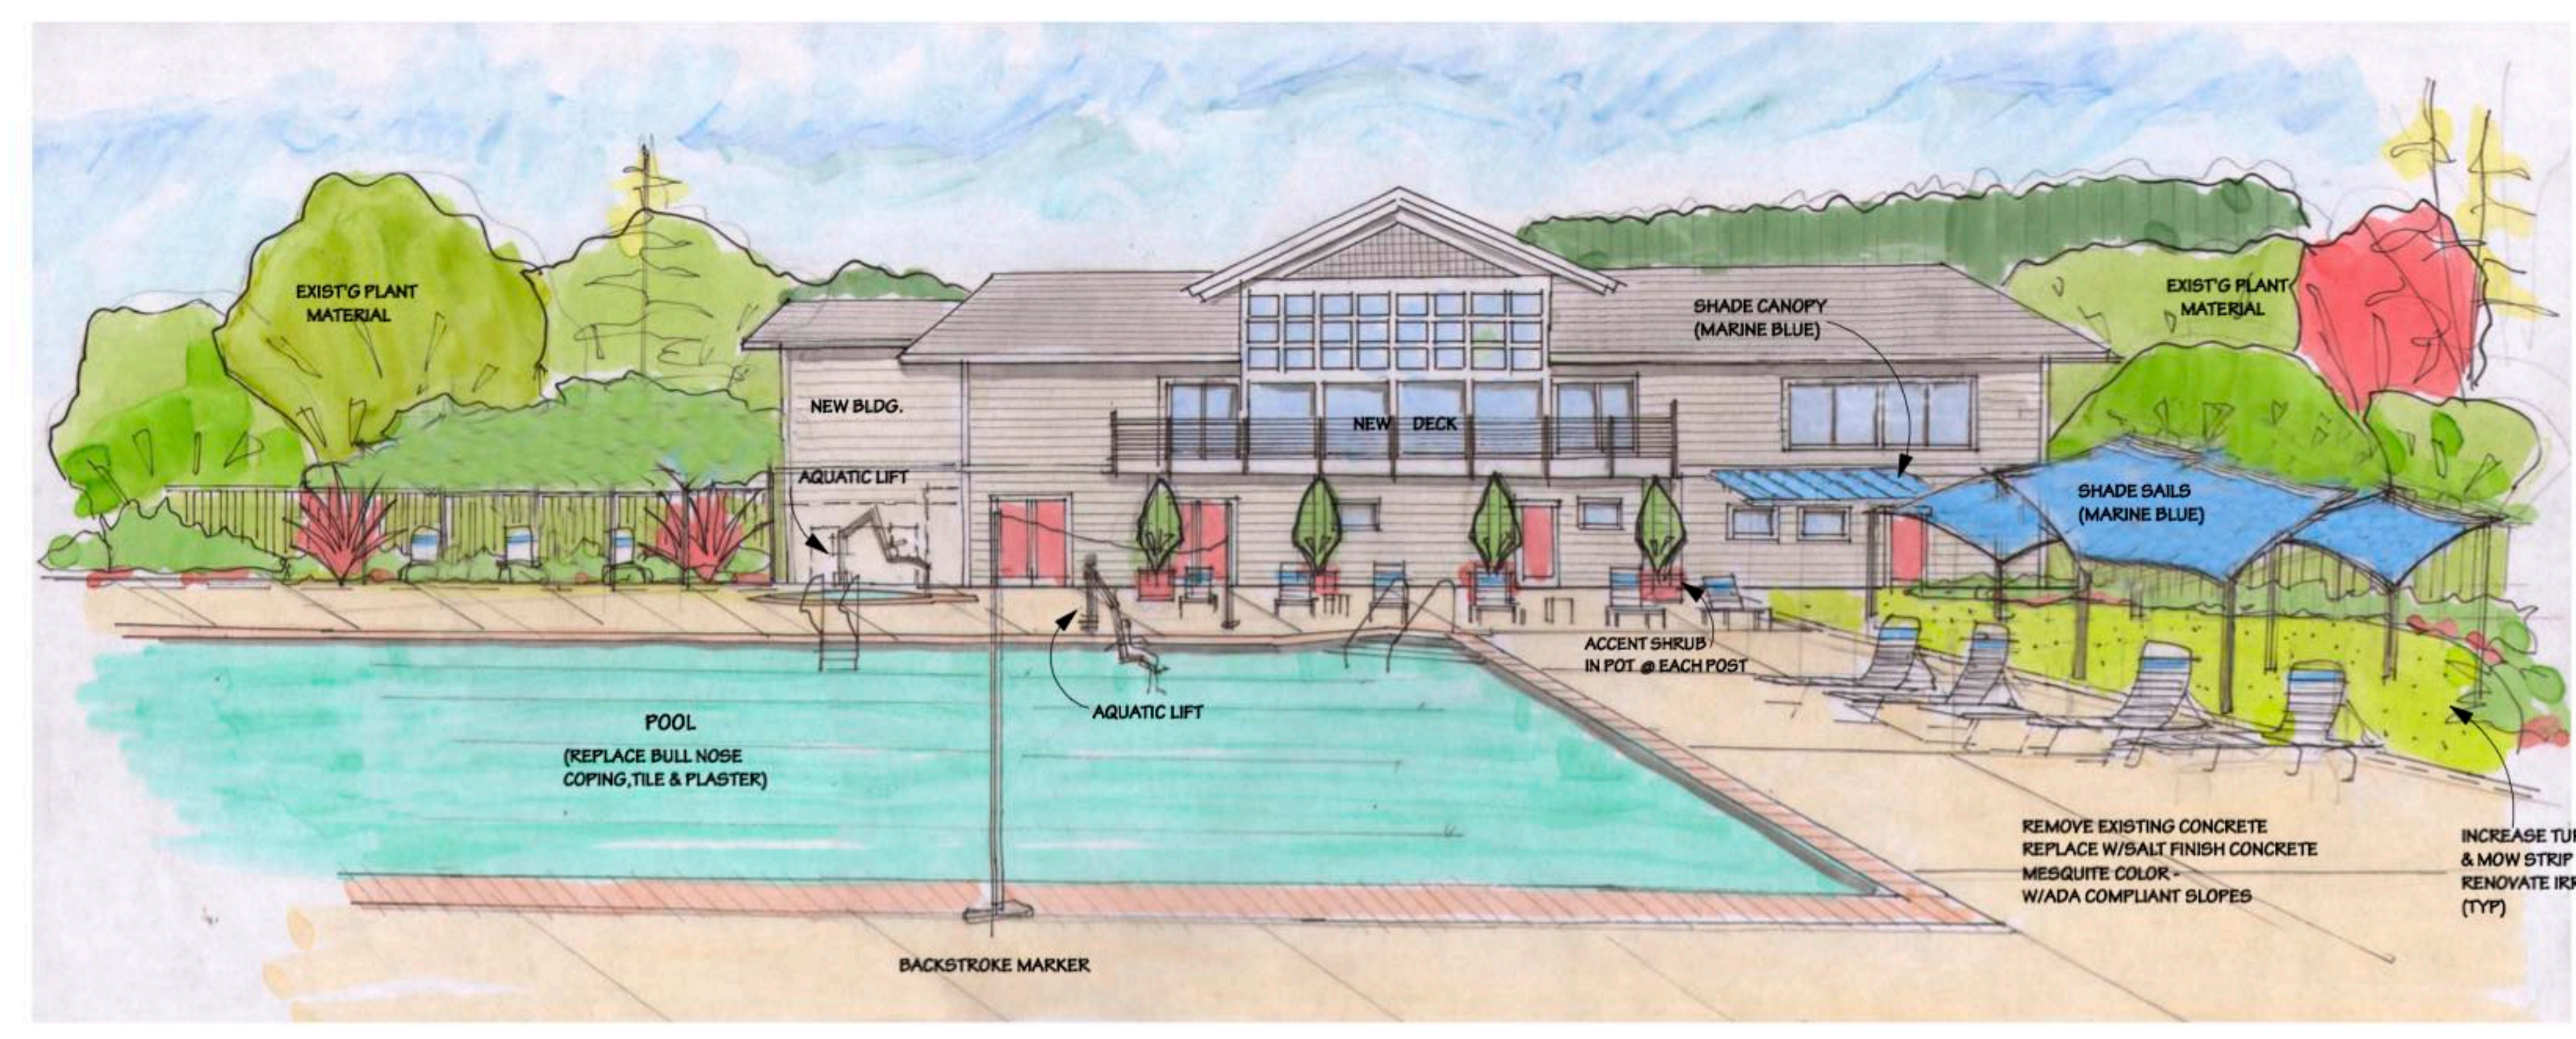


ILLUSTRATIVE SITE PLAN

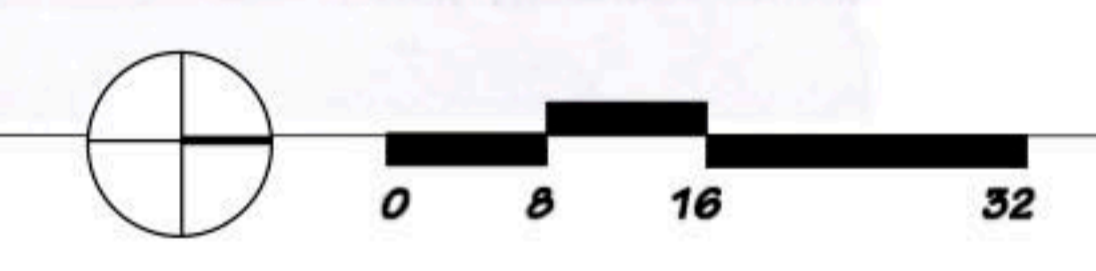

SOUTH FACING ELEVATION

NTS

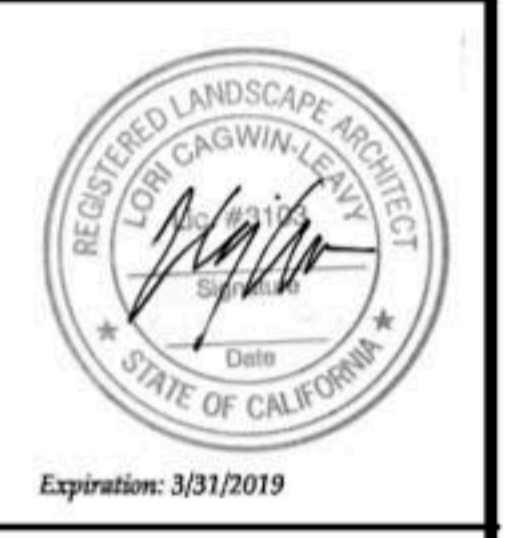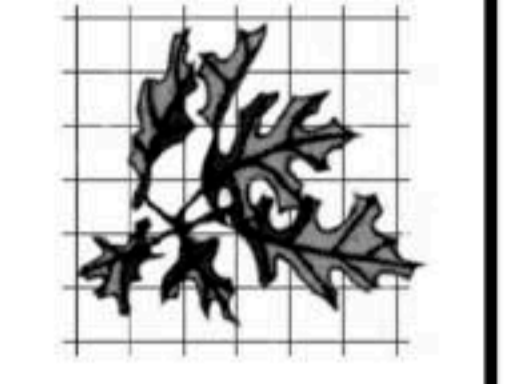

**ILLUSTRATIVE SITE PLAN &
 SOUTH FACING ELEVATION**

**OVA EAST REC-CENTER
 POOL AREA
 7902 OAKMONT DRIVE SANTA ROSA, CA**

Revisions:

Date: 2-16-18

Drawn By: LC

Job: OVAERF2017

L1.02

of sheets